
DISTRICT COUNTY ROUTE SECTION SHEET

12-0 WESTMORELAND 0070 K10 OVERALL

SOUTH HUNTINGDON

REVISION REVISIONS DATE BY

PUBLIC PLANS DISPLA

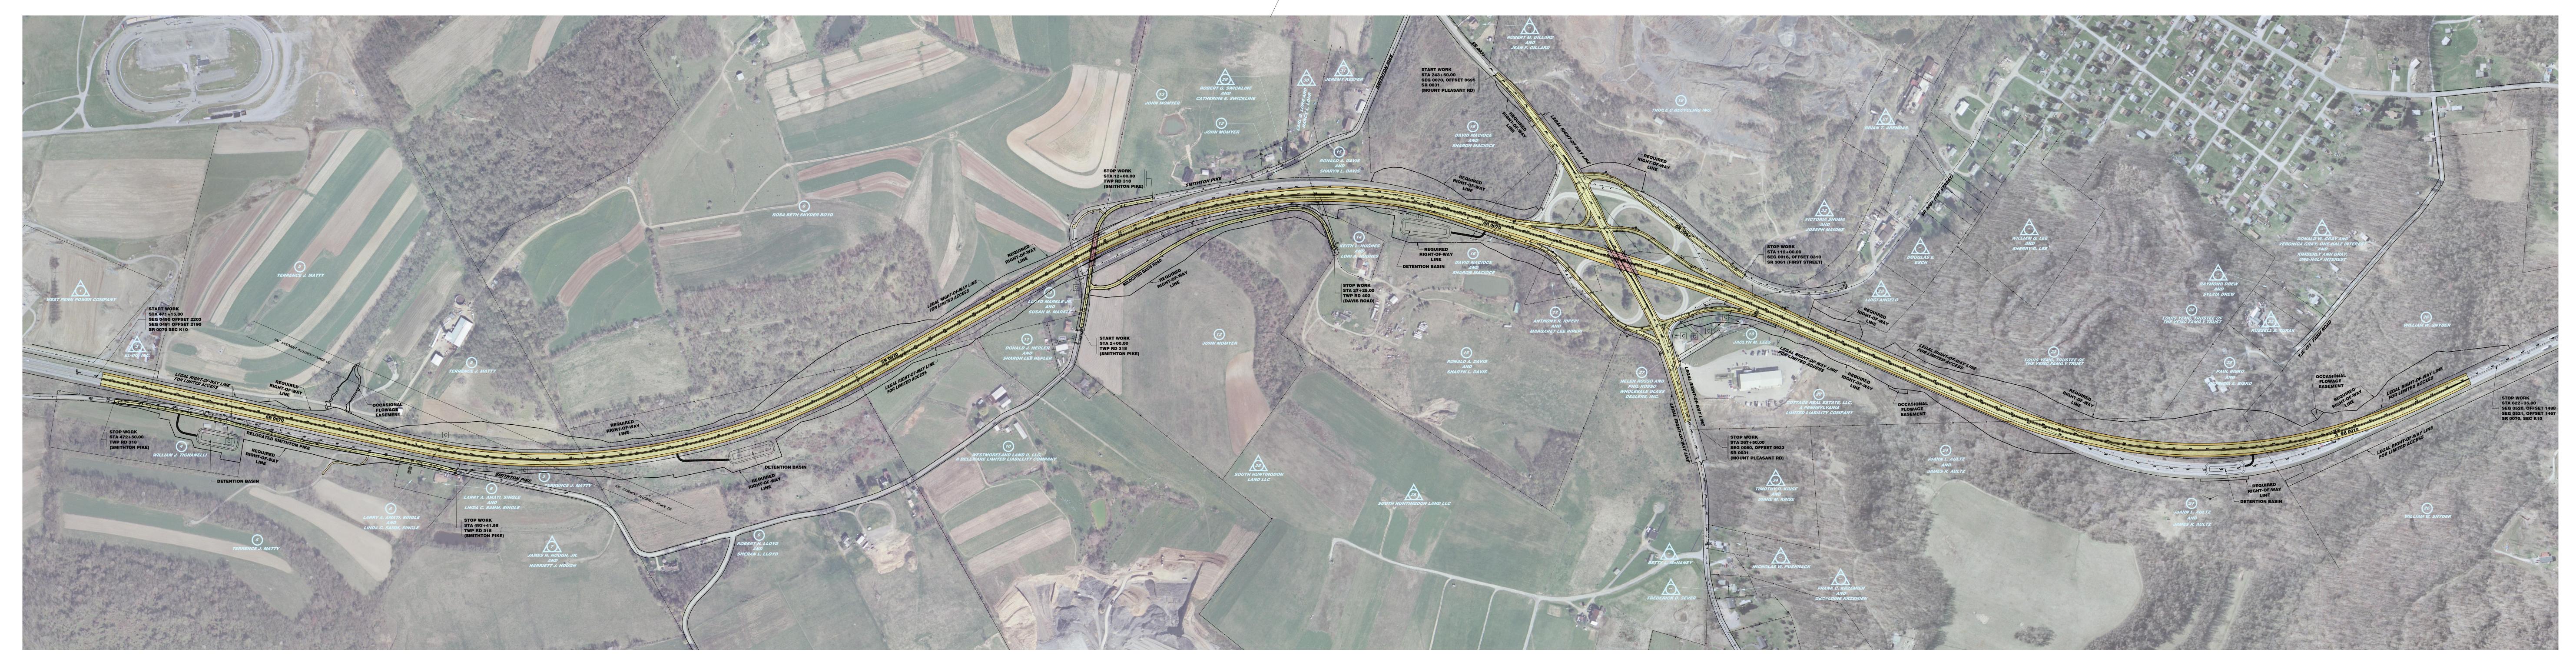



PROPOSED PAVEMENT

PROPOSED SHOULDER

PROPOSED STRUCTURE/ MEDIAN BARRIER

PROPOSED DRIVE ADJUSTMENTS

PROPOSED ACCESS ROADS

<u>LEGEND</u>

PRELIMINARY FOR STUDY PURPOSES ONLY